

OUTSIDE EDGE OF SHEET

INSIDE BORDER

FILE NAME, SUBMITTAL DATE

REVISED 4/10/14

## INDEX OF SHEETS

(Information and/or sheets in the plan shall be located in order indicated.)

TITLE SHEET	_____#
TYPICAL SECTIONS	_____#
GENERAL NOTES	_____#
ESTIMATE OF QUANTITIES	_____#
MAINTENANCE OF TRAFFIC (NOTES AND PLAN DETAILS	_____#
STORM WATER POLLUTION PREVENTION PLAN	_____#
DEMOLITION PLAN	_____#
PLAN & PROFILE (STREETS)	_____#
CROSS SECTIONS (NEW STREETS OR WIDENING EXISTING STREET)	_____#
DETAILS	_____#
STORM SEWER PROFILES	_____#
SURVEY COORDINATE DATA - STORM AND WATER	_____#
PAVEMENT MARKING AND SIGNING PLAN	_____#
TRAFFIC SIGNAL & TRAFFIC SIGNAL INTERCONNECT	_____#
LIGHTING	_____#
LANDSCAPING	_____#

## PROJECT DESCRIPTION

GIVE BRIEF DESCRIPTION OF RIGHT-OF-WAY IMPROVEMENT.

### OWNER

BUSINESS ENTITY NAME  
ADDRESS  
PHONE

### DEVELOPER

BUSINESS ENTITY NAME  
ADDRESS  
PHONE  
CONTACT  
EMAIL

## BENCH MARKS

Note: a copy of the Bench Circuit shall be included with the INITIAL submittal for plan review.

### VERTICAL CONTROL

Vertical control is set using (note the County or City certified) source monuments(s), based on the North American Vertical Datum of 1988 (NAVD 88).  
(Provide source data detail and correction factor.)

BENCHMARK	DESCRIPTION	NORTHING	EASTING	ELEVATION
Source Benchmark	Monument 1 Official Name, Description	#####.###	#####.###	#####.###
⊕ TBM #		#####.###	#####.###	#####.###
⊕ TBM #		#####.###	#####.###	#####.###
⊕ TBM #		#####.###	#####.###	#####.###

### HORIZONTAL CONTROL

Horizontal Controls are tied to Franklin County Survey Monuments, based on Ohio State Plane Coordinate System, South Zone, NAD 83 (2007 NSRS Adjustment).  
(Provide source data detail and correction factor.)

CONTROL POINT	DESCRIPTION	NORTHING	EASTING	ELEVATION
Source Monument	Monument 1 Official Name, Description	#####.###	#####.###	#####.###
Source Monument	Monument 2 Official Name, Description	#####.###	#####.###	#####.###
▲ # 1		#####.###	#####.###	#####.###
▲ # 2		#####.###	#####.###	#####.###
▲ # 3		#####.###	#####.###	#####.###

## BASIS OF BEARINGS

THE BEARINGS SHOWN HERON ARE ESTABLISHED ON THE CENTERLINE OF STREET NAME AS BEING NORTH XX° XX' XX" EAST, FROM ADJUSTED FIELD SURVEY USING G.P.S. METHODS ORIGINATED FROM MONUMENT NAME 1 AND MONUMENT NAME 2, BASED ON THE OHIO STATE PLANE COORDINATE SYSTEM, SOUTH ZONE AND NORTH AMERICAN DATUM 1983 (NSRS 2007).

CONSULTING  
ENGINEER  
FIRM  
LOGO

ENGINEER'S  
SEAL  
AREA

### ENGINEER

FIRM NAME  
ADDRESS  
CONTACT  
PHONE  
EMAIL

TRAFFIC  
ENGINEER'S  
SEAL  
AREA

REGISTERED ENGINEER

DATE

BMP Water  
Quality Note.

Site Earth  
Disturbed Area.

## INDEX MAP

SCALE:

## ZONING

Development Name:  
Zoning Case Number  
Zoning Address  
City Council Ordinance Number:

NAME  
Zxx-xxx  
ADDRESS  
xxxxx-xxxxx

ODOT STANDARD CONSTRUCTION DRAWINGS	COLUMBUS STANDARD CONSTRUCTION DRAWINGS	SUPPLEMENTAL SPECIFICATIONS
MT-35.10 x/x/xx	1441 x/x/xx AA-S102 x/x/xx	SS-1100 x/x/xx
MT-95.41 x/x/xx	2000 x/x/xx AA-S107 x/x/xx	SS-1551 x/x/xx
MT-101.70 x/x/xx	2203 x/x/xx AA-S133 x/x/xx	SS-1630 x/x/xx
	2300 x/x/xx AA-S120 x/x/xx	
	2319 x/x/xx	

# CITY OF COLUMBUS, OHIO

## DEPARTMENT OF PUBLIC SERVICE


## DIVISION OF DESIGN AND CONSTRUCTION

# IMPROVEMENTS OF

# NAME OF STREET

FROM A POINT XX' EAST OF XXXXX RD  
TO A POINT XX' WEST OF XXXXX RD

PROJECT NAME

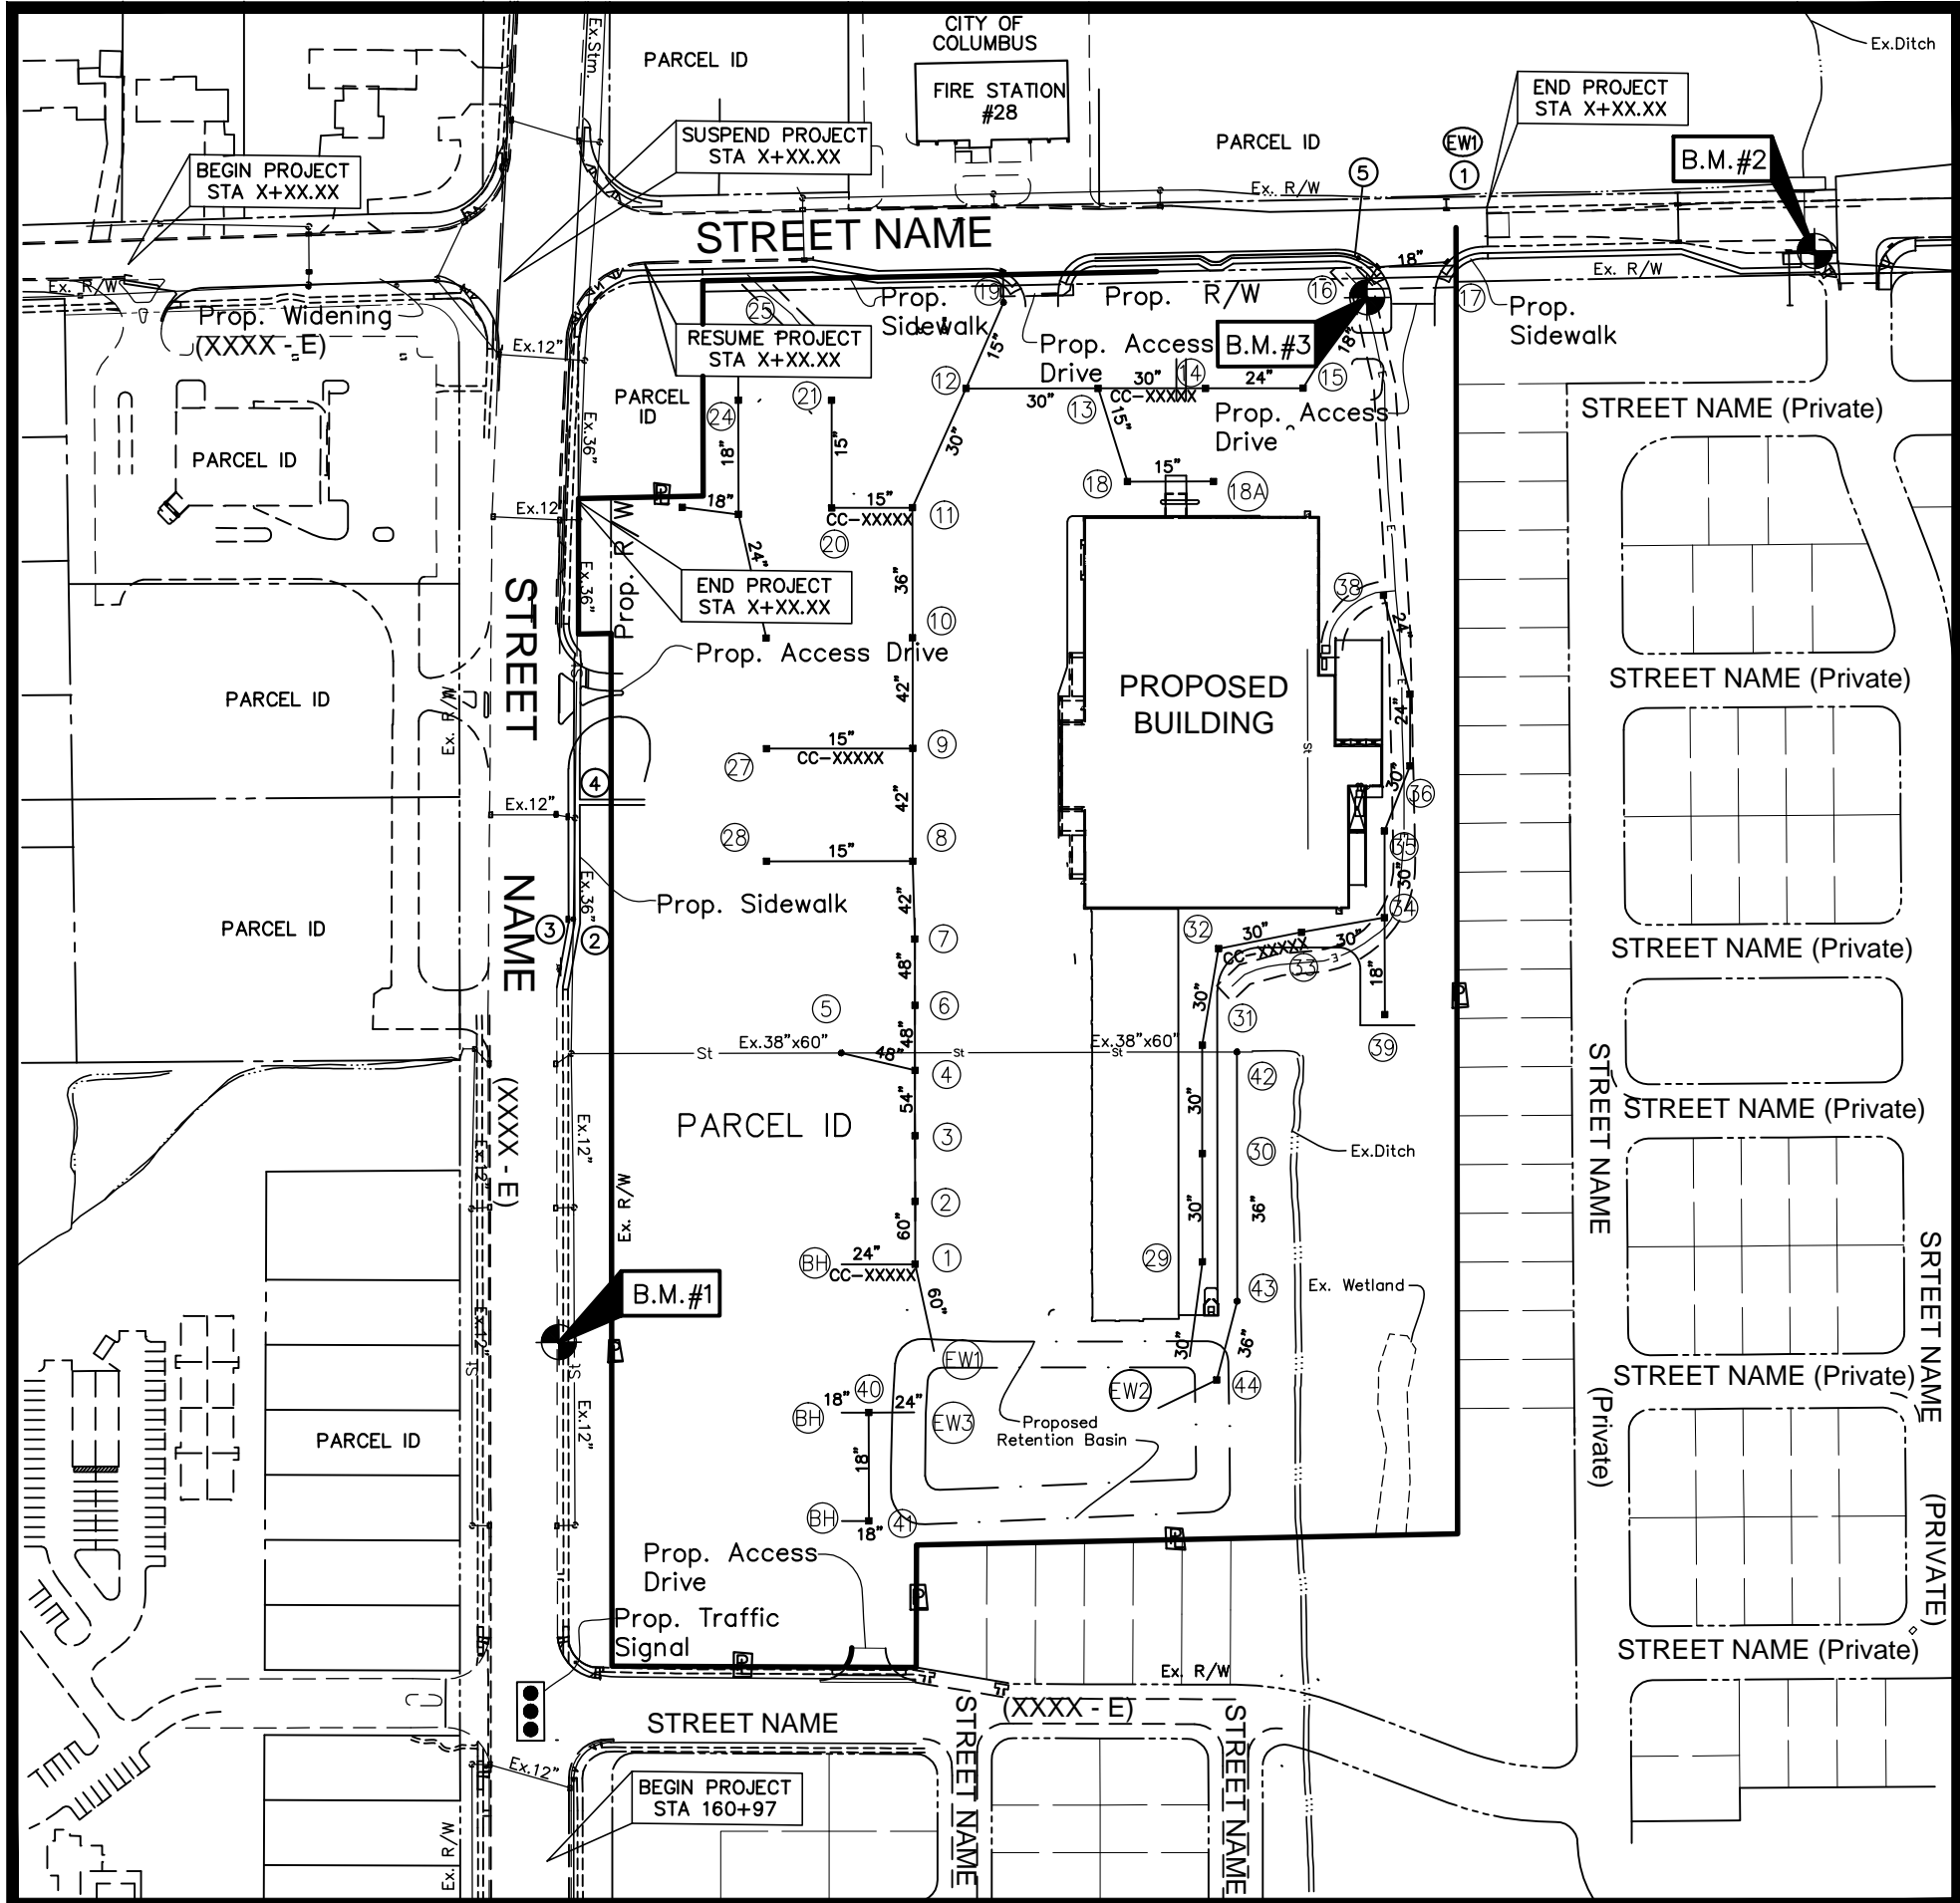

SITE COMPLIANCE PLAN  
STORM (PRIVATE)  
WATER SERVICE  
XX345-XXX  
CC#XXXXXX  
WSP#XXXX

REV NO	REVISION DESCRIPTION	SHEET(S)	INITIAL	DATE

OHIO  
Utilities Protection  
SERVICE  
Call Before You Dig  
800-362-2764 or 8-1-1  
www.oups.org

Drawer Number to be placed on every plan sheet.  
Assigned by City of Columbus  
Division of Design and Construction  
Text height = 0.24"  
Style = Arial (Bold)

Either for Page  
Numbering Style

XXXX - E

PROJECT NAME

TITLE SHEET

INSIDE BORDER

OUTSIDE EDGE OF SHEET

OUTSIDE EDGE OF SHEET